
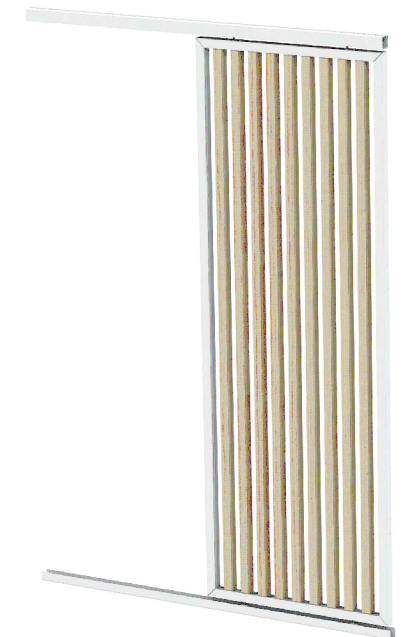
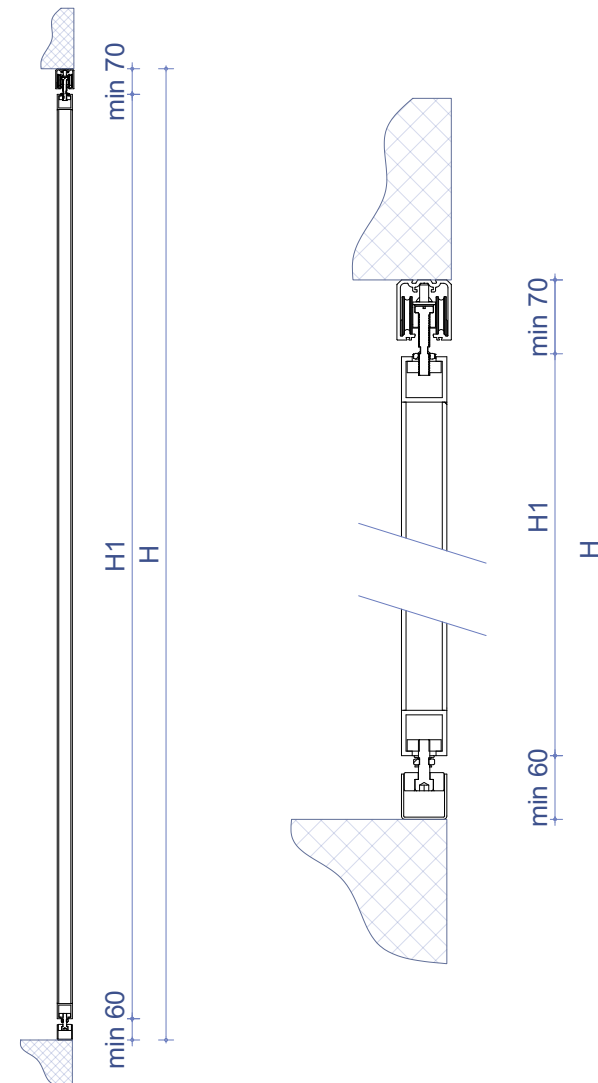


SYSTEM: SLIDING SHUTTERS  
FINISHES: AS PER REQUEST

NOTE:  
Minimal distances to the main structure have to be taken into account.  
The geometrical tolerances of the main structure have to be taken into account when choosing the upper, lower and side clearance.  
Installation tolerance has to be taken into account.  
Additional clearance has to be taken into account when choosing Accessories (special handles and other additional elements).

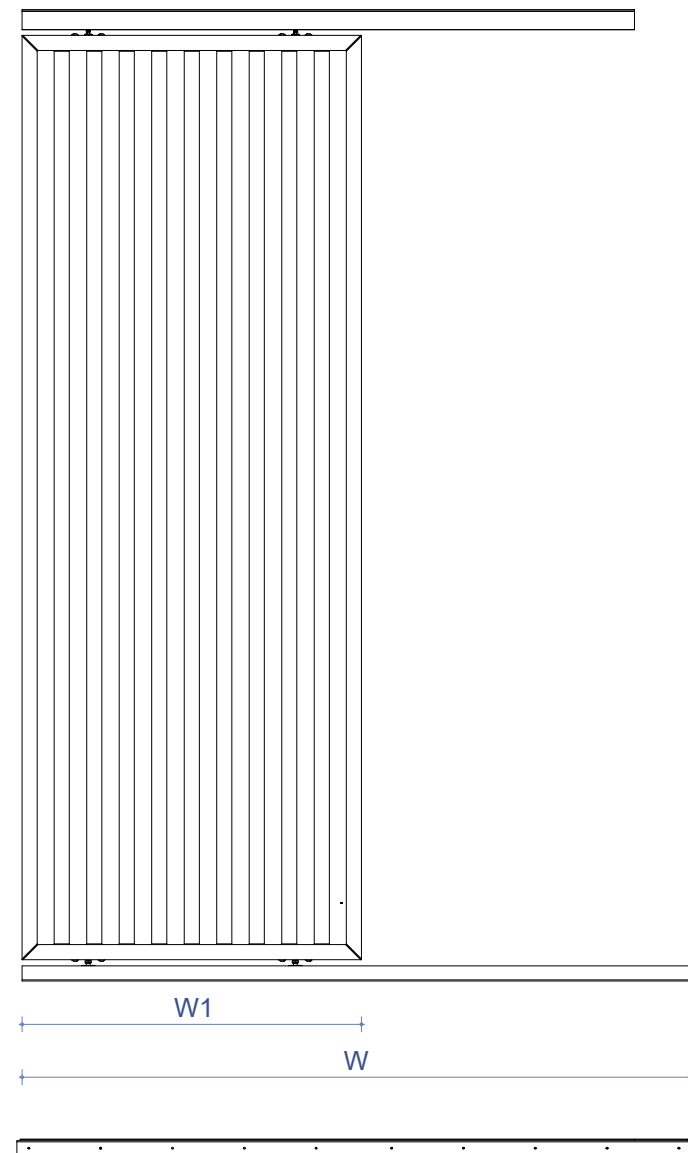

**soltec** | More light, more life.

SOLTEC d.o.o.  
Obrtna ulica 9, SI8257 Dobova, Slovenia  
www.soltec.si

Client:
Project:

Drawing Status:  
**FOR INFORMATION**

Title:  
**SLIDING SHUTTERS  
TYPE: SPH  
MODEL: Q40**

Drawn: NK	Date: 20.03.2023	Checked:	Date:
--------------	---------------------	----------	-------

Scale: 1:20@A3	Project Number:
-------------------	-----------------

Drawing Number: <b>SS - SPH 01</b>	Revision: <b>A</b>
---------------------------------------	-----------------------

**LEGEND:**

W1 = SASH WIDTH  
H1 = SASH HEIGHT  
W = PRODUCT WIDTH  
H = PRODUCT HEIGHT

DO NOT SCALE : IF IN DOUBT ASK

This drawing and its contents are intellectual property of SOLTEC d.o.o.  
Drawing is not supposed to be used or sent to third party without authorisation of SOLTEC d.o.o.